



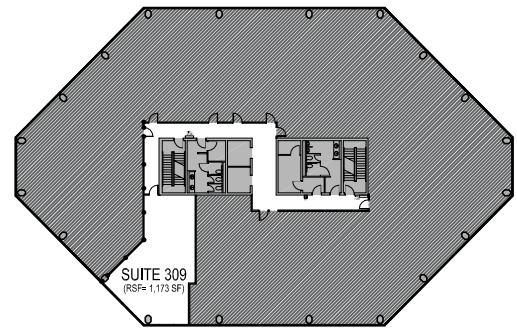

1 KEYPLAN

NTS

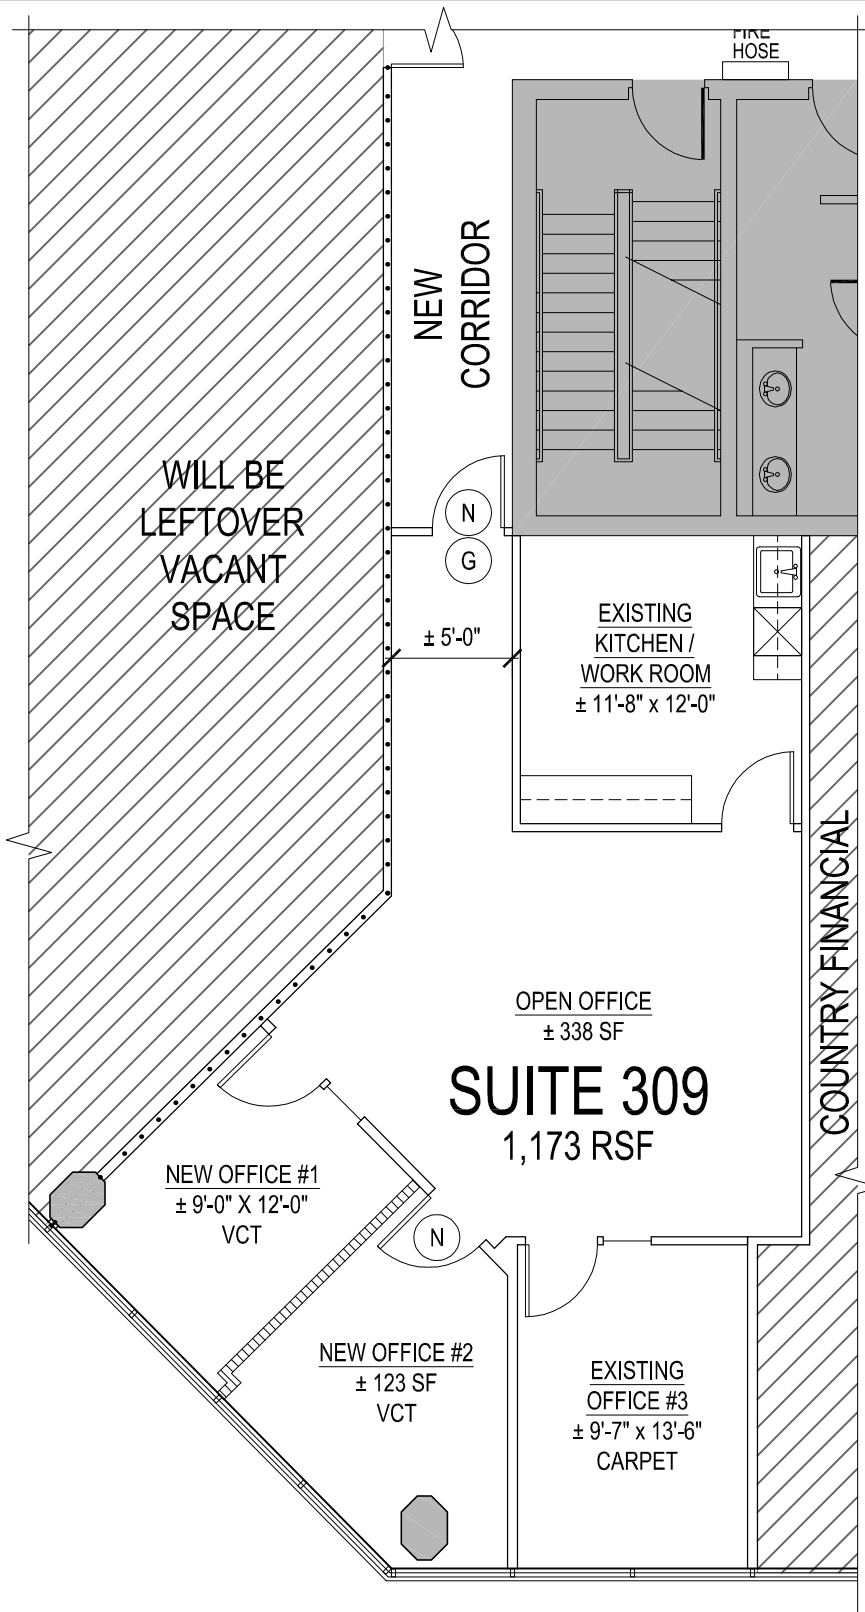

CONSTRUCTION LEGEND

- EXISTING WALLS TO REMAIN.
- NEW B/S DEMISING PARTITION.
- NEW B/S SOUND PARTITION.
- NEW DOOR.
GLASS INSERT IN B/S DOOR.

CONSTRUCTION NOTES

1. NEW CARPET AND WALL-BASE THROUGHOUT SUITE. OFFICE # 1 & OFFICE # 2 - VCT.
2. ALL WALLS TO BE PAINTED THROUGHOUT.
3. KITCHEN / WORK ROOM TO REMAIN AS IS, NEW PAINT ONLY.

2 THIRD FLOOR PLAN

1/8" = 1'-0"



'EXHIBIT A'

Client: Mangubat

Project: LEASE EXHIBIT - Suite 309 Southcenter Place

Proj. No.: MS.01652.00

Scale: Per Plan

Date: 11/27/17

Drawn By: BT/MS

Sheet No.:

1/1