


SUITE 120
1,003 RSF

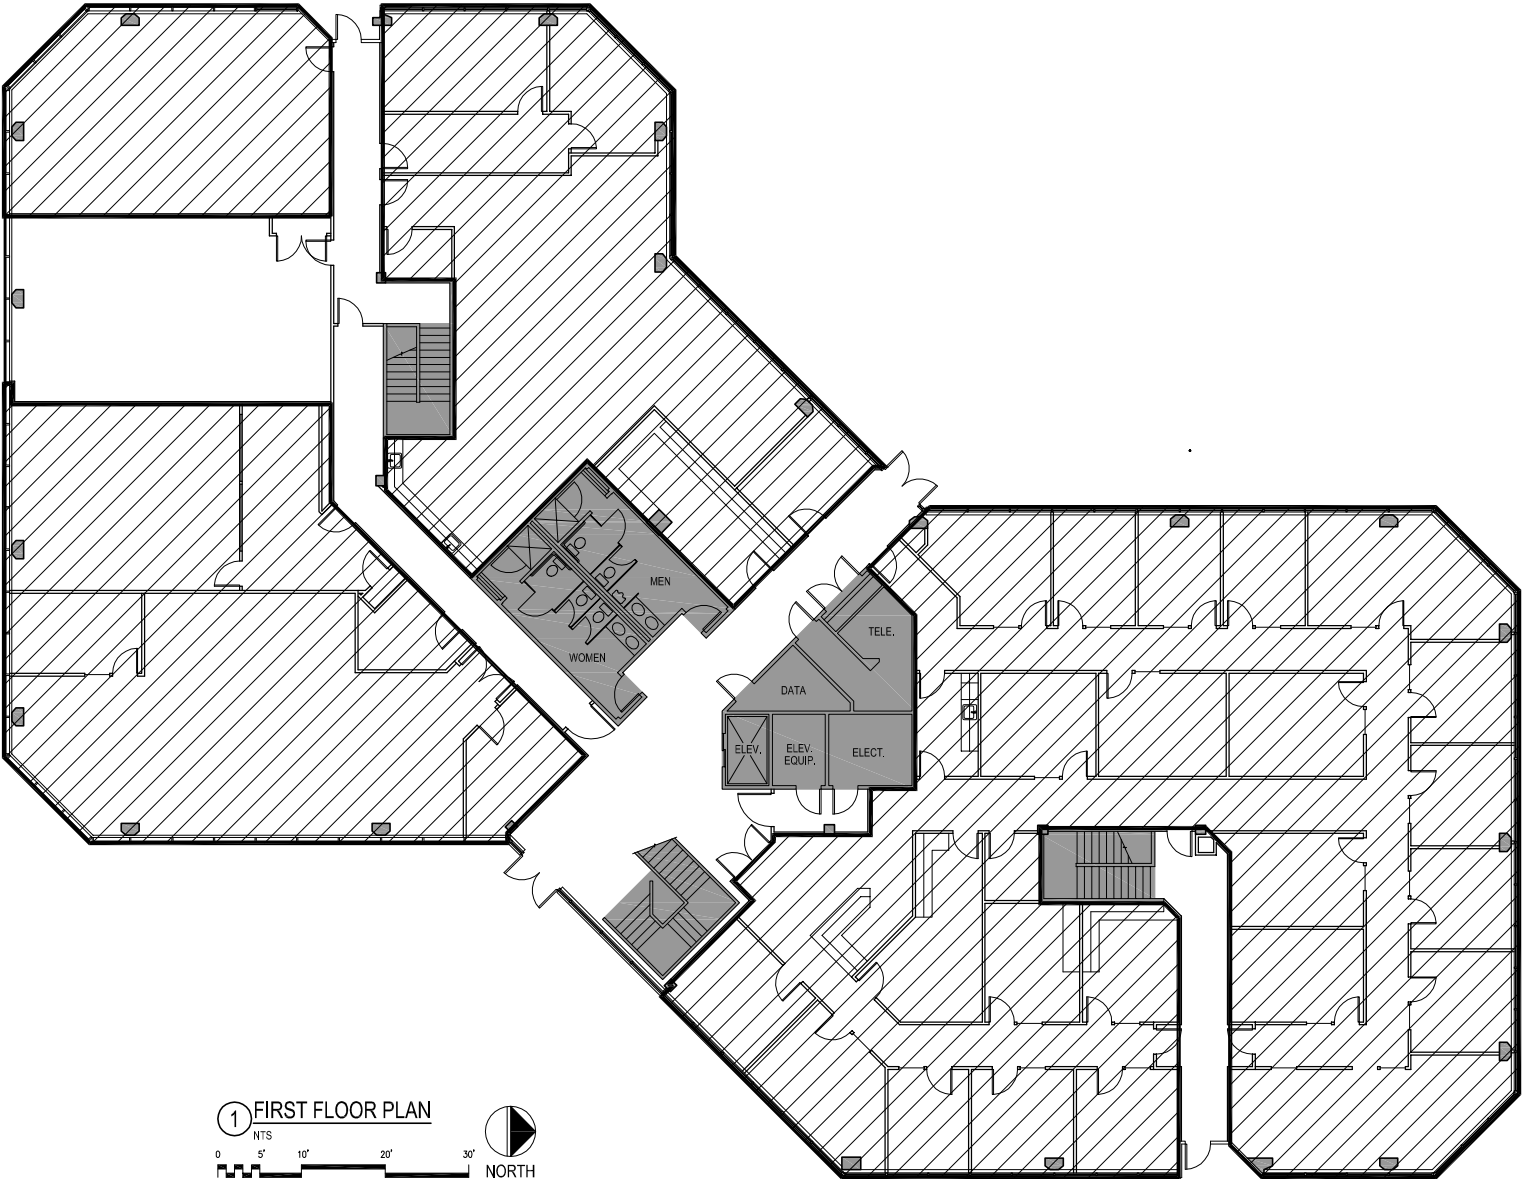

1 FIRST FLOOR PLAN
NTS
0 5' 10' 20' 30' NORTH

MSA
MARVIN STEIN ASSOCIATES

2221 FIFTH AVENUE, SEATTLE WA 98121 (206) 441-1449

Title 981 POWELL

Job SUITE 120

Job No. 12059.MKT

Date 01/10/13

Sheet No. 4 OF 7

PM MW