


2 KEY PLAN
N.T.S.

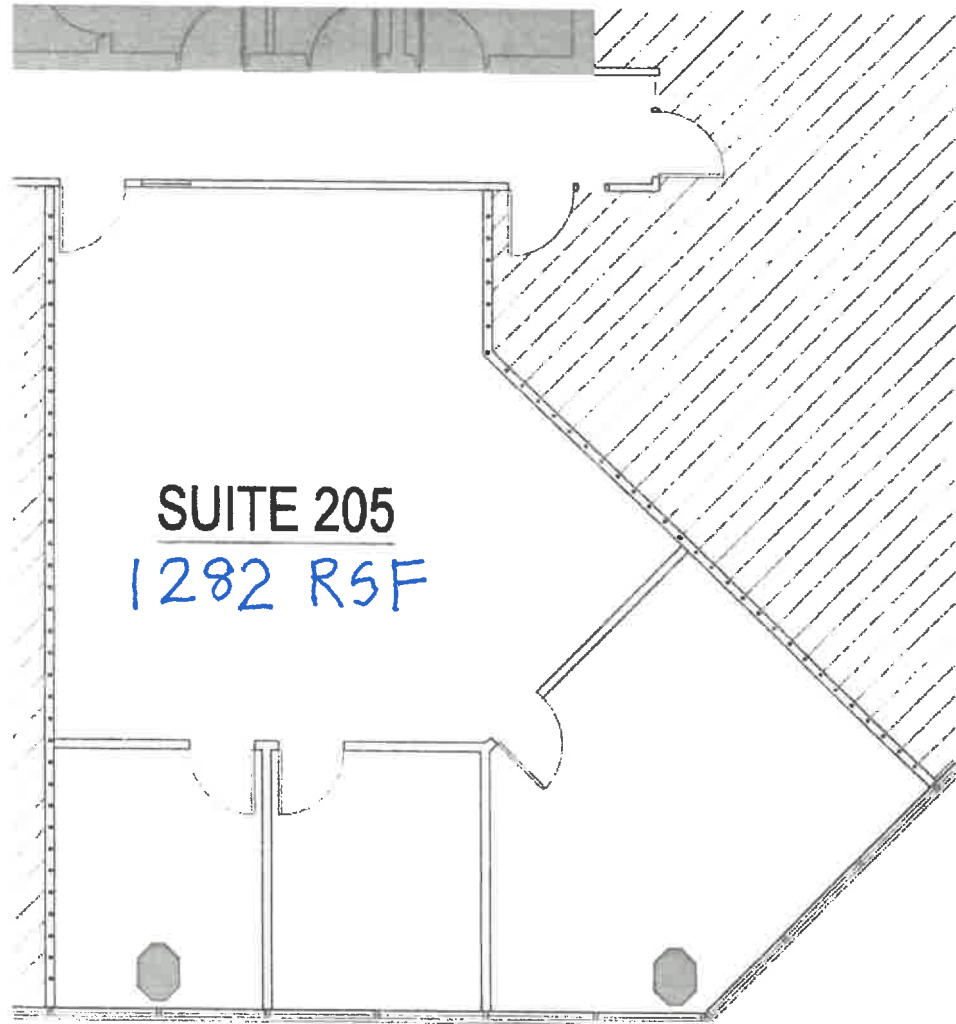

SUITE 205
1282 RSF

1 PARTIAL SECOND FLOOR PLAN
1/8" = 1'-0"
0 5' 10' 15'
NORTH

EXHIBIT "A"



MSA
MARVIN STEIN ASSOCIATES

1900 WESTLAKE AVE N, SUITE ONE, SEATTLE, WA 98109 (206)441-1449



Title SOUTHCENTER PLACE
TUKWILA, WA.

SECOND FLOOR, SUITE 205
Job MARKETING PLAN

Job No. 78011.MKT

Date 02/08/16

Sheet No. 1 OF 1

PM LD