


EXHIBIT "A"

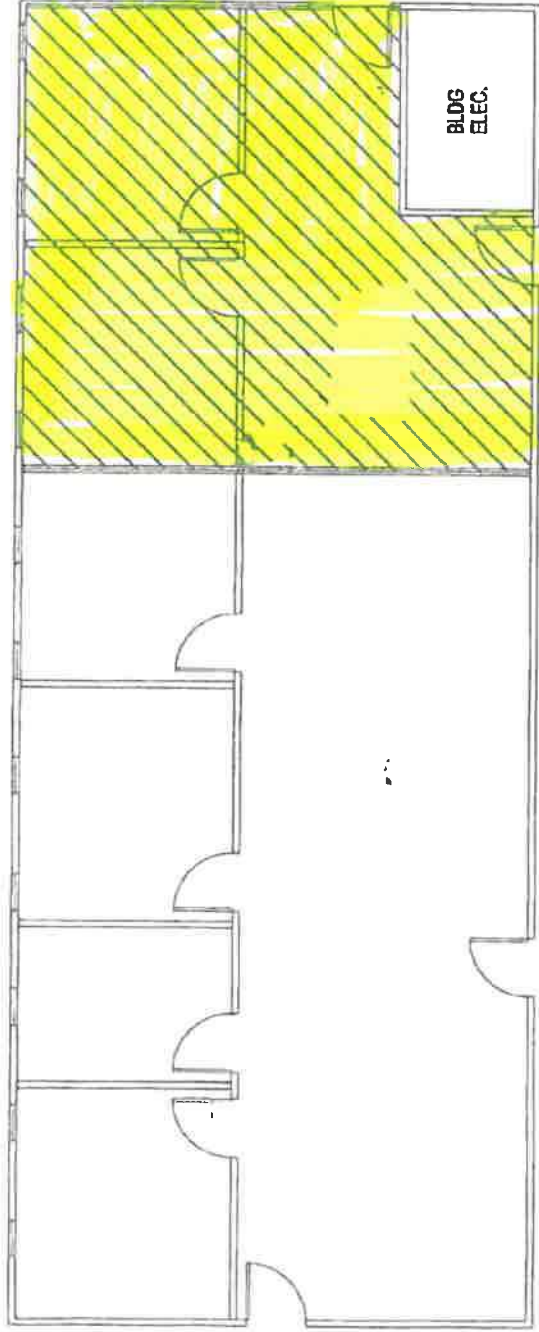

654 RSF

① SECOND FLOOR PLAN
1/8" = 1'-0"



Marvin Stein Associates, LLC
planning & design

2221 Fifth Avenue, Seattle, Washington 98121 (206) 441-1449

Title **PLAZA 451**

Job No. **09021.MKT**

Date

Sheet No. **1/1**

Job **SUITE 201**