



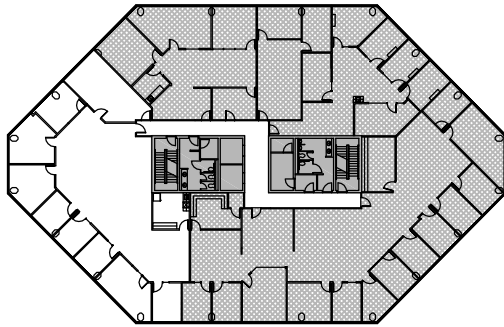

1 KEYPLAN
1/64"=1'-0"

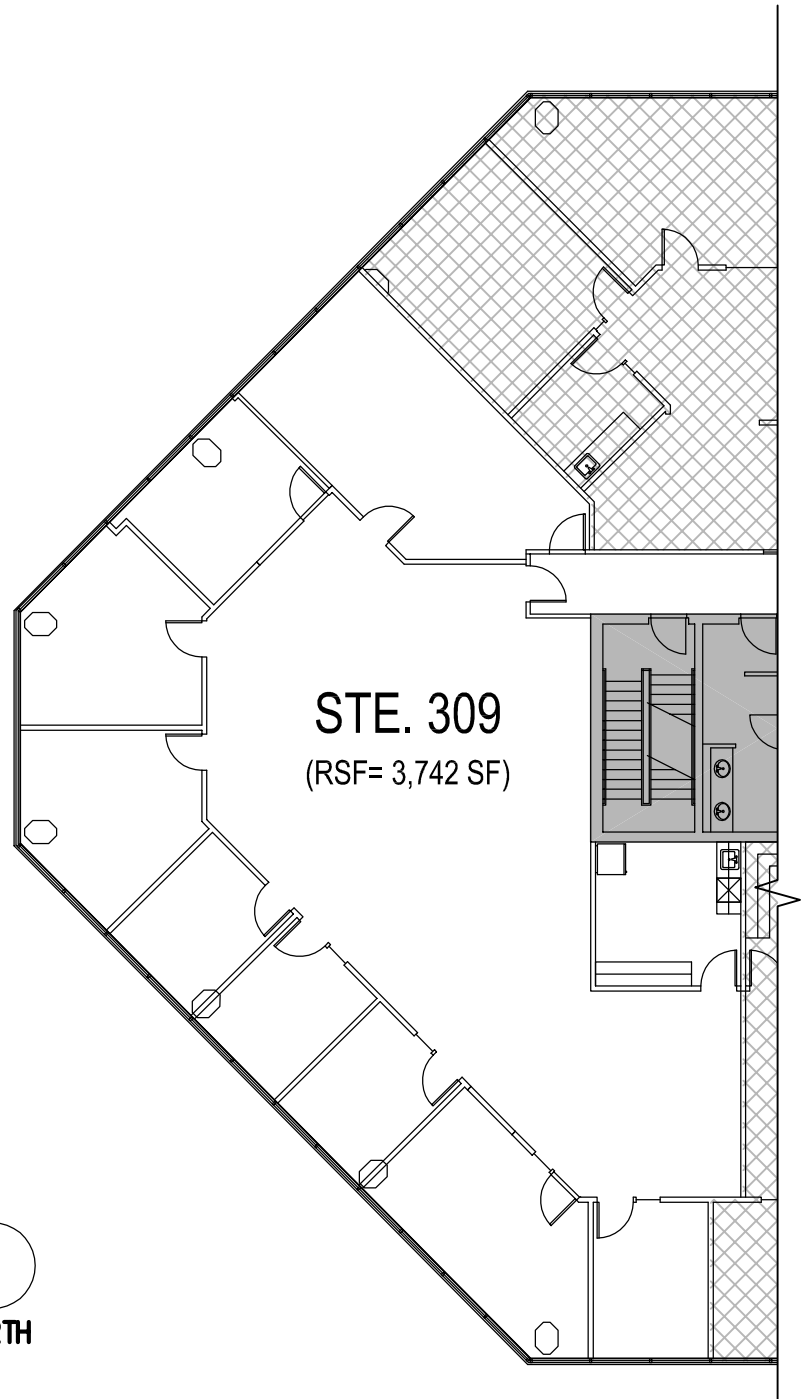

2 FLOOR PLAN
1/16"=1'-0"



Client: JCR Development Company

Scale: AS SHOWN

Sheet No.:

Project: Suite 309 - 3rd Floor, Southcenter Place

Date: 07/24/17

Proj. No.: MS.00176.00

Drawn By: MS

1/1