


EXHIBIT "D"

NELSON

SUITE 125
1,917 RSF

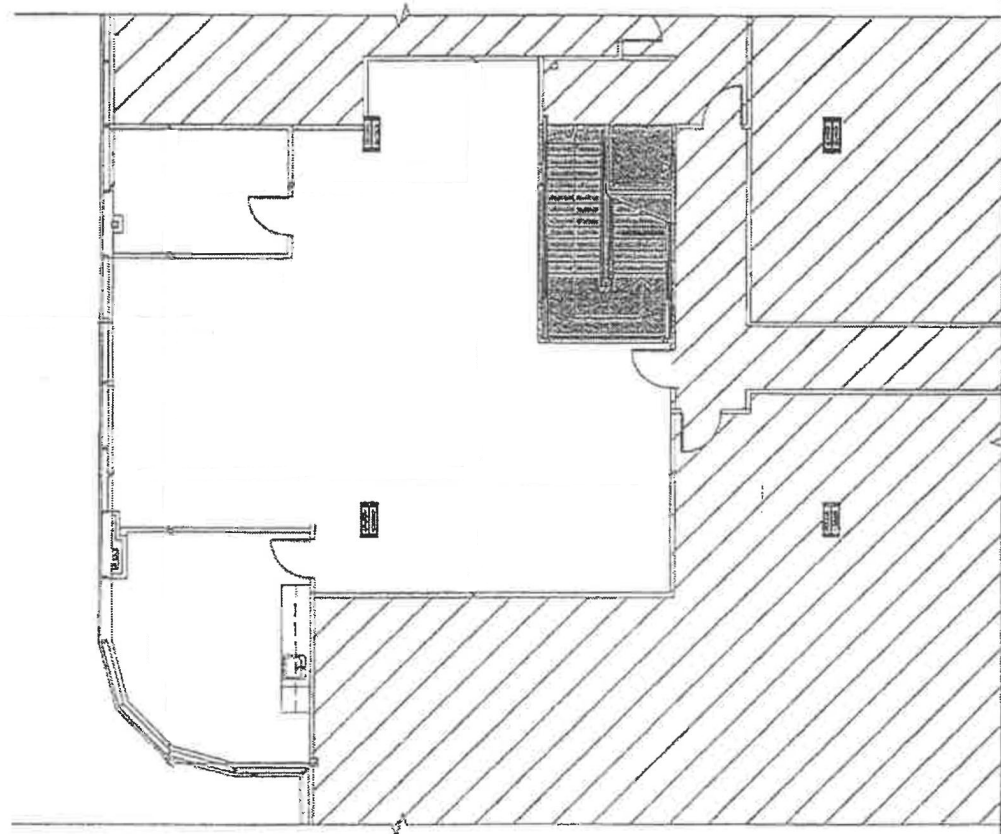

① FIRST FLOOR PLAN
SCALE: 1/8" = 1'-0"



Client: SOUTH 405 PLACE - RENTON, WA
Project: MARKETING PLAN - SUITE 125
Proj. No.: 07121.MKT

Scale: PER PLAN
Date: 05/03/17
Drawn By: LD

Sheet No.:

AN-1

WWW.NELSONONLINE.COM